



DRAWINGS PROVIDED BY:

AARON LY TAL  
 CONTACT: 713-302-4456  
 AARON@3DHomeDesigns.com  
 WWW.3DHomeDesigns.com

Layout Page Table		
Label	Title	Scale
A-1.00	TITLE PAGE	NTS
A-2.00	SCHEDULES	NTS
A-3.00	PLAN VIEW	1/2" = 1'
A-4.00	ELEVATIONS	1/2" = 1'
A-4.01	ELEVATIONS	1/2" = 1'
A-4.02	ELEVATIONS	1/2" = 1'
A-4.03	ELEVATIONS	1/2" = 1'
E-1.00	ELECTRICAL PLAN	1/2" = 1'

Design Challenge #1 Criteria

- Master Bathroom
- 2 Vanities & knee space for makeup
- Car wash shower with double shower heads
- Enclosed Water closet
- Freestanding soaker tub
- 300 SF Maximum
- Modern Style

TITLE PAGE

PAGE TITLE:

SCALE: NTS

SHEET: A-1.00

DESIGN  
 CHALLENGE #1

DRAWINGS PROVIDED FOR:

AARON LY TAL  
 CONTACT: 713-302-4456  
 AARON@3DHomeDesigns.com  
 WWW.3DHomeDesigns.com

SCHEDULES

DESIGN  
 CHALLENGE #1

SCALE: NTS

SHEET: A-2.00

FIXTURE SCHEDULE

NUMBER	LABEL	QTY	FLOOR	DESCRIPTION
A01	K-2882	2	1	K-2882 VERTICYL UNDERMOUNT RECTANGULAR SINK
A02	K-4008	1	1	K-4008 GRIP-TIGHT REVEAL Q3 TOILET SEAT
A03	K-6299	1	1	K-6299 VEIL WALL-HUNG ELONGATED TOILET BOW
A04	K-894-F62	1	1	K-894-F62 REVE FREESTANDING BATH
A05	K-942-4	2	1	K-942-4 STILLNESS WIDESPREAD BATHROOM SINK FAUCET
A06	K-997	2	1	K-997 PURIST MULTI-FUNCTION SHOWERHEAD
A07	K-T14488-4	2	1	K-T14488-4 PURIST THERMOSTATIC VALVE TRIM
A08	K-T14490-4	2	1	K-T14490-4 PURIST VOLUME CONTROL TRIM
A09	K-T97328-4	1	1	K-T97328-4 PURIST FREESTANDING BATH FILLER

NOTE: FIXTURE LABELS ARE LOCATED IN ELEVATIONS







DOOR SCHEDULE

NUMBER	LABEL	QTY	FLOOR	SIZE	WIDTH	HEIGHT	DESCRIPTION
D01	2868	1	1	2868 L IN	32 "	80 "	HINGED-SLAB
D02	2868	1	1	2868 R	32 "	80 "	POCKET-SLAB
D03	2868	1	1	2868 R IN	32 "	80 "	HINGED-SLAB


WINDOW SCHEDULE

NUMBER	LABEL	QTY	FLOOR	SIZE	WIDTH	HEIGHT
W01	5016FX PREMIUM VINYL	1	1	5016FX	60 "	18 "

ELECTRICAL SCHEDULE

2D	NUMBER	QTY	FLOOR	ATTACHED TO	DESCRIPTION
	E01	3	1	CEILING	RECESSED DOWN LIGHT 4
	E02	6	1	CEILING	RECESSED DOWN LIGHT 6
	E03	3	1	WALL	BRYANT SCONCE 3
	E04	2	1	WALL	GFCI
	E05	6	1	WALL	SINGLE POLE
	E06	2	1	CEILING	EXHAUST

ROOM	LOCATION	TILE	NOTES
WATER CLOSET	FLOOR	CALCATT A GOLD MARBLE	
WATER CLOSET	BASEBOARD	CALCATT A GOLD MARBLE	RIPPED TO 4" HEIGHT
MASTER BATHROOM	FLOOR	CALCATT A GOLD MARBLE	
MASTER BATHROOM	BASEBOARD	CALCATT A GOLD MARBLE	RIPPED TO 4" HEIGHT
SHOWER	FLOOR	CALCATT A GOLD	2x2 MESH SHEETS
SHOWER	WALLS & CEILING	WHITE SUBWAY TILE	

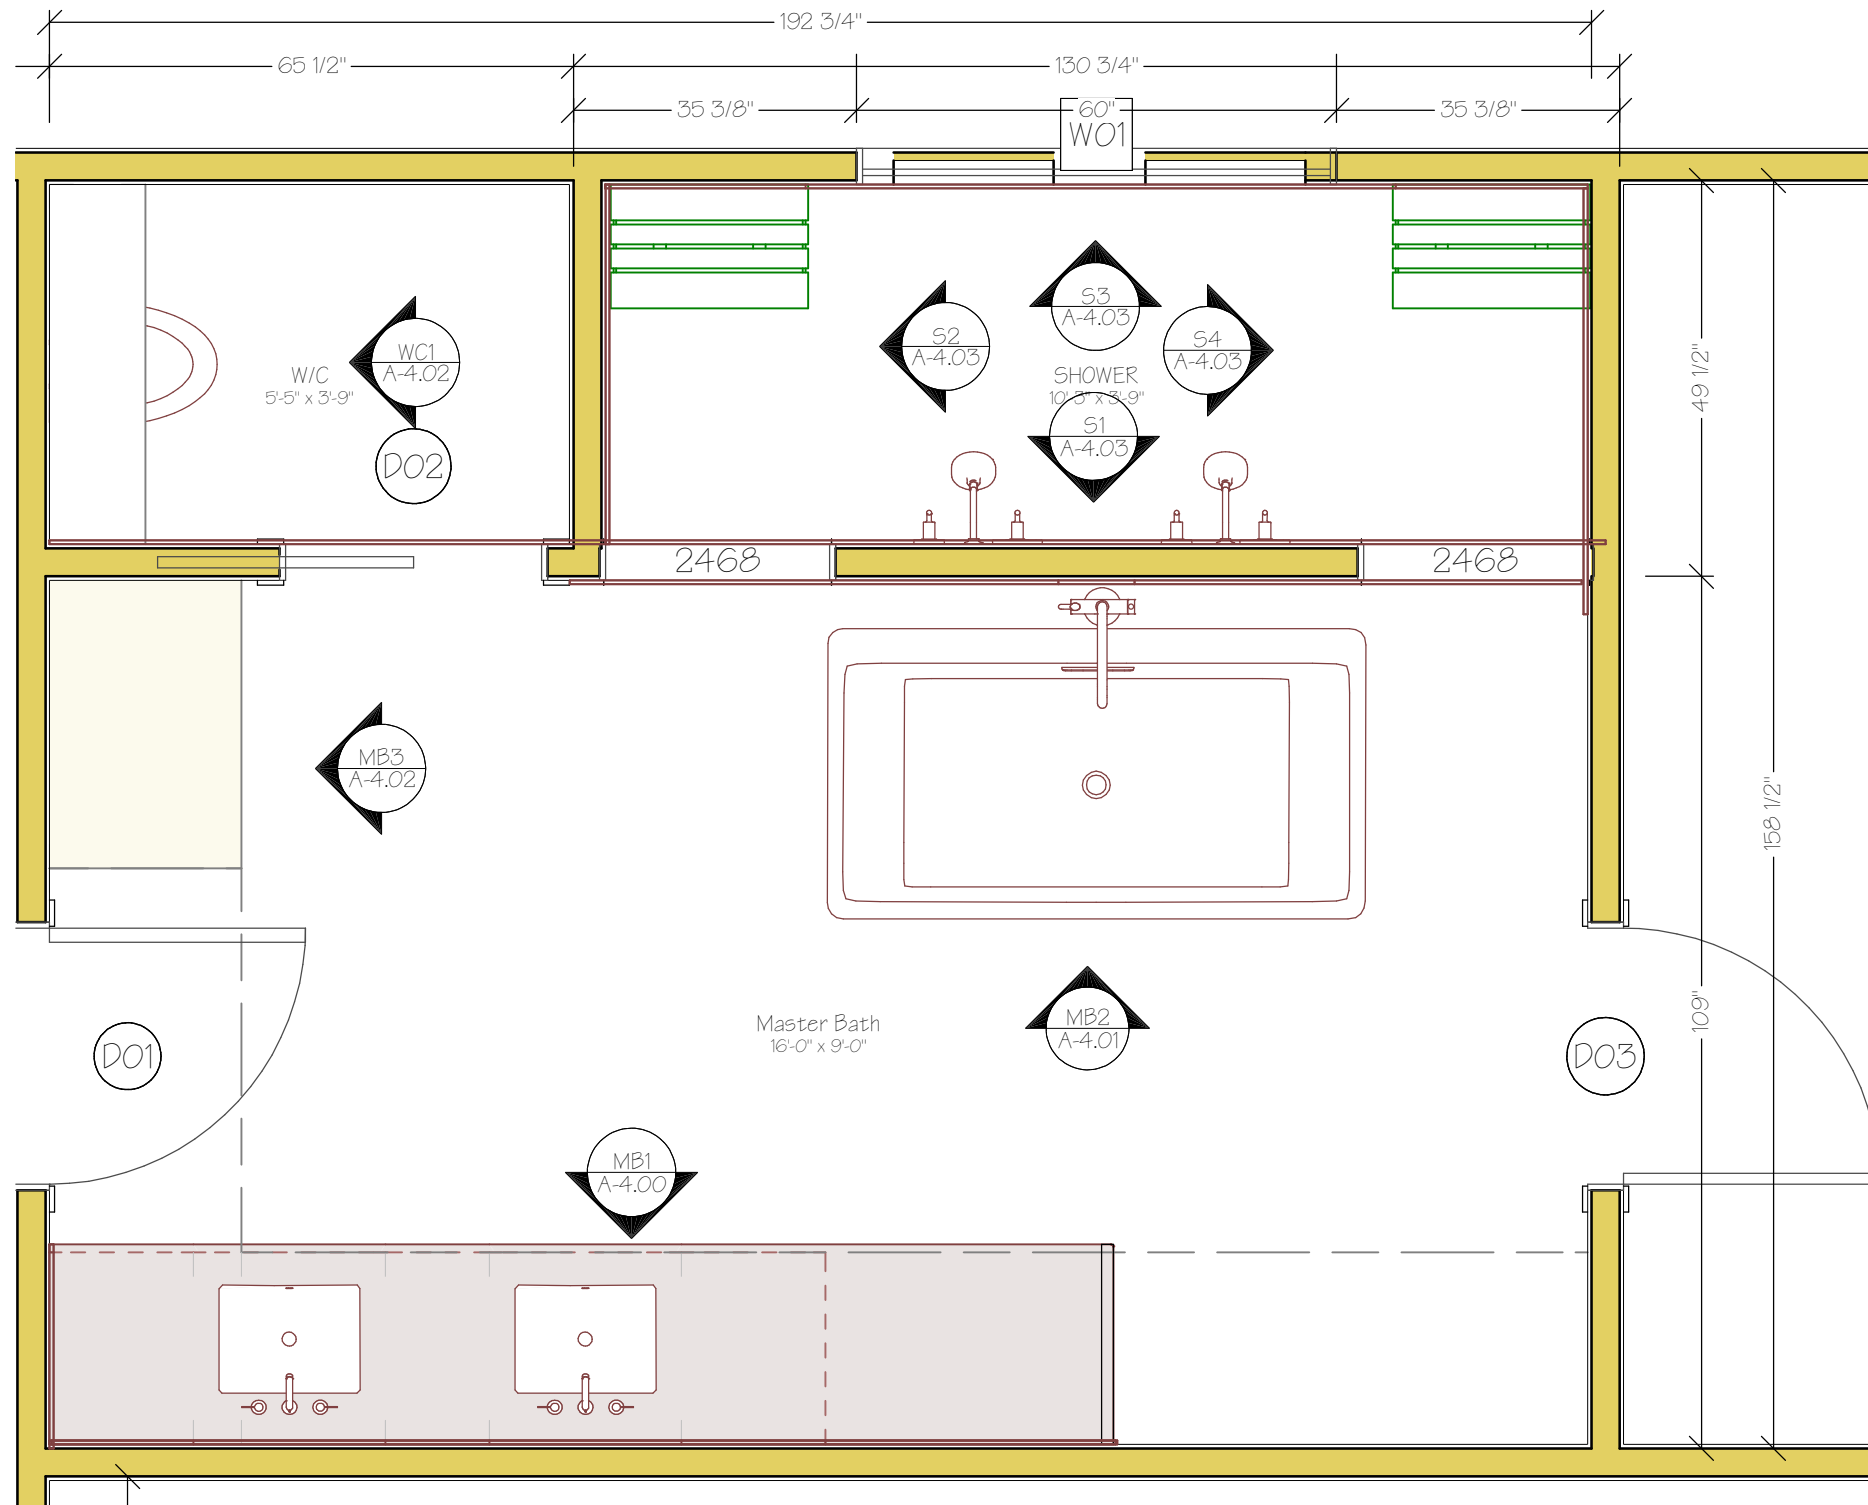

○ MASTER BATH PLAN  
 1/2" = 1'


PLAN VIEW

DESIGN  
 CHALLENGE #1

SCALE: 1/2" = 1'

SHEET: A-3.00

DRAWINGS PROVIDED FOR:

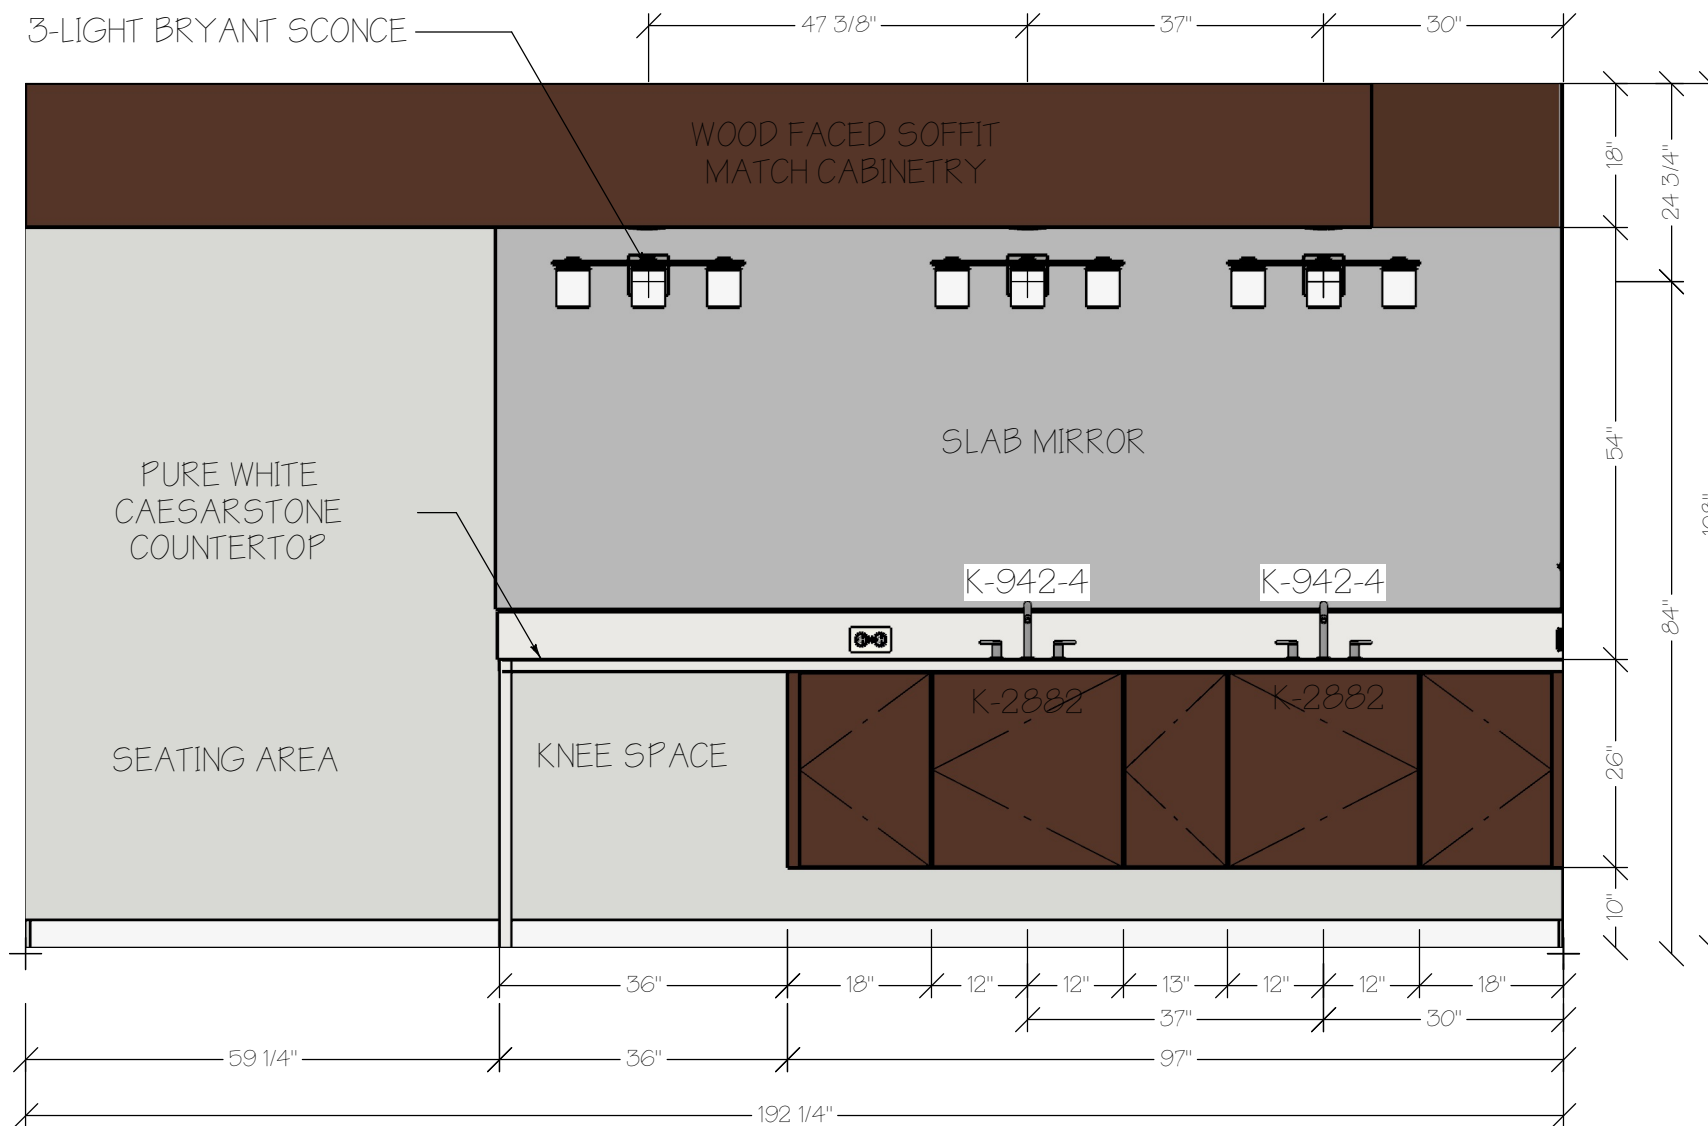

DRAWINGS PROVIDED BY:

AARON LY TAL  
CONTACT: 713-302-4456  
AARON@3DHomeDesigns.com  
WWW.3DHomeDesigns.com

PAGE TITLE:

ELEVATIONS


DRAWINGS PROVIDED FOR:

DESIGN  
CHALLENGE #1

SCALE: 1/2" = 1"

SHEET: A-4.00

DRAWINGS PROVIDED BY:  
**AARON LY TAL**  
 CONTACT: 713-302-4456  
 AARON@3DHomeDesigns.com  
 WWW.3DHomeDesigns.com

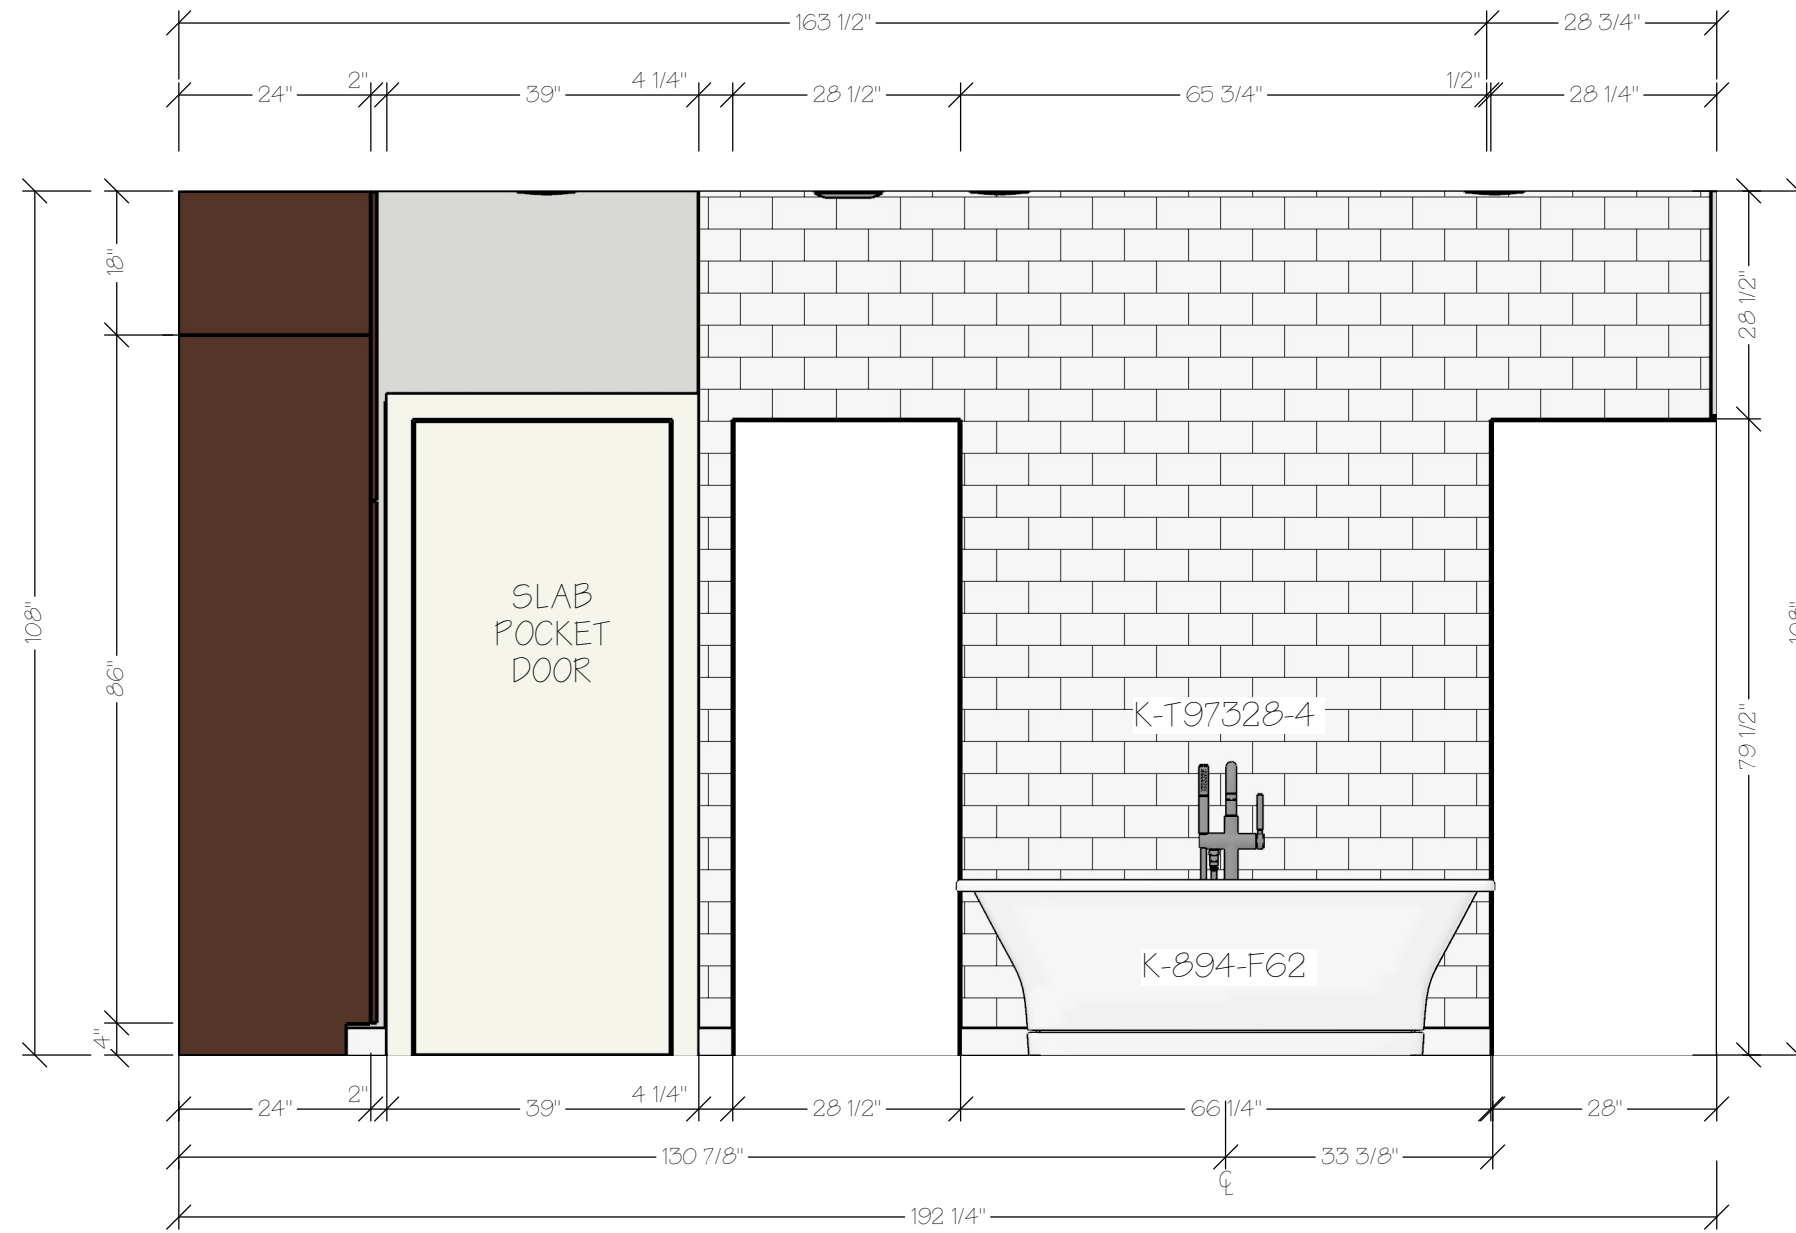

ELEVATIONS

DESIGN  
CHALLENGE #1


SCALE: 1/2" = 1"

SHEET: A-4.01





○ MB3  
1/2" = 1"

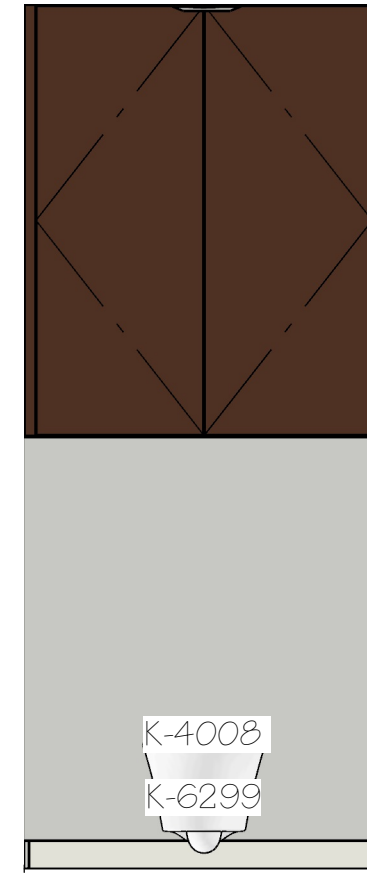

○ WC1  
1/2" = 1"

DRAWINGS PROVIDED BY:

AARON LY TAL  
CONTACT: 713-302-4456  
AARON@3DHomeDesigns.com  
WWW.3DHomeDesigns.com

PAGE TITLE:


ELEVATIONS

DRAWINGS PROVIDED FOR:

DESIGN  
CHALLENGE #1


SCALE: 1/2" = 1"

SHEET: A-4.02

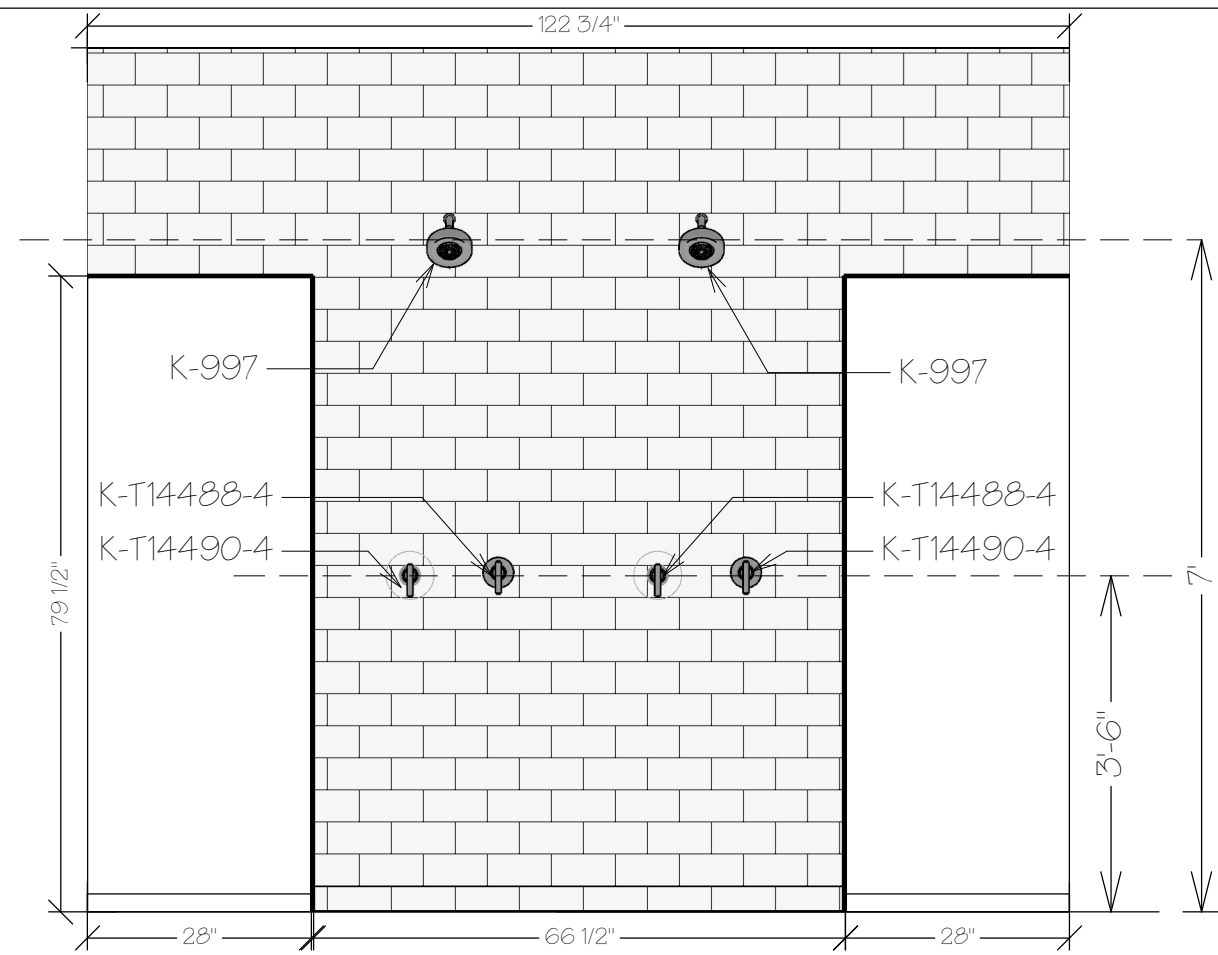



S1


S2

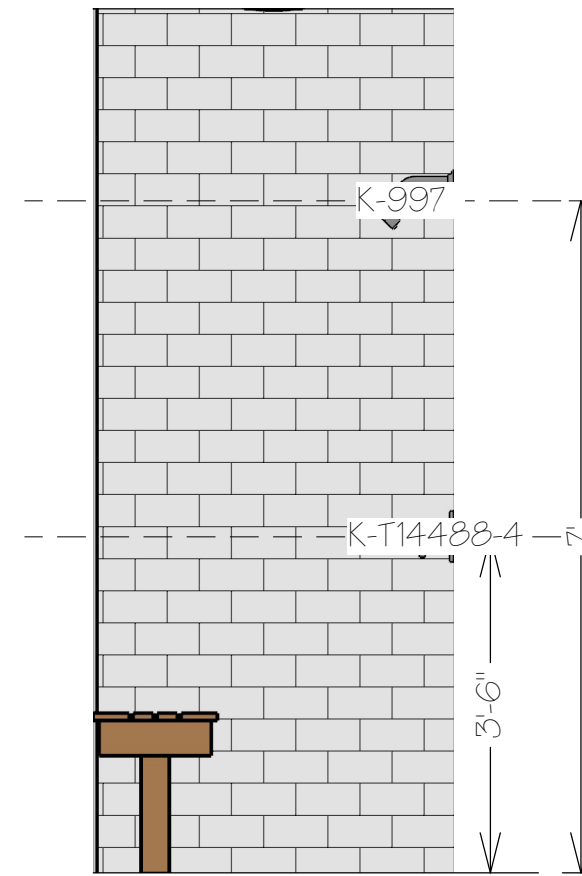

S3

S4

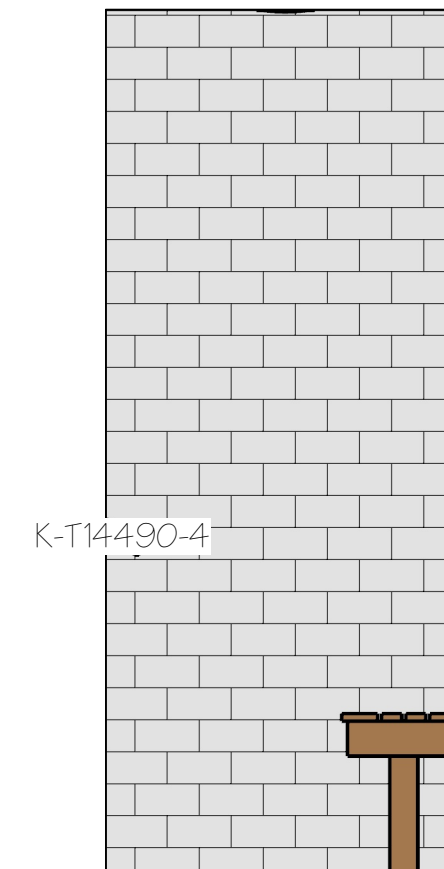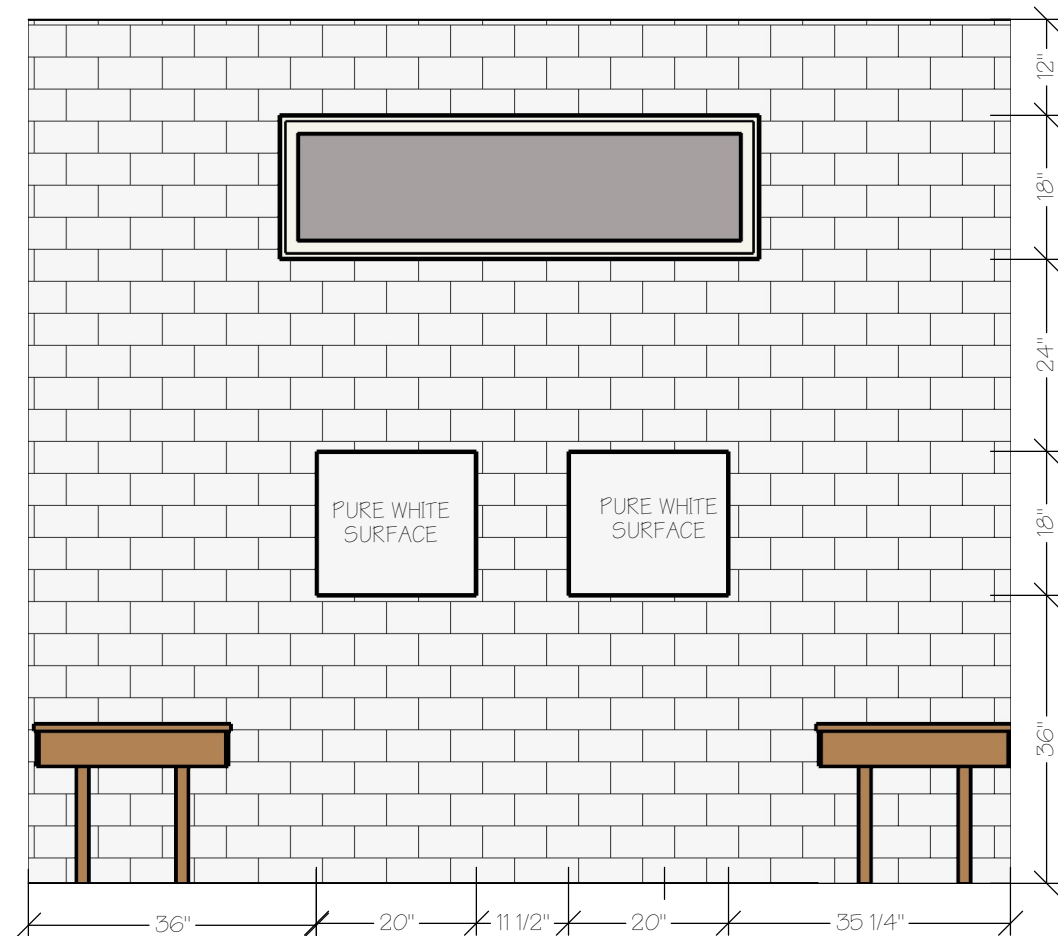

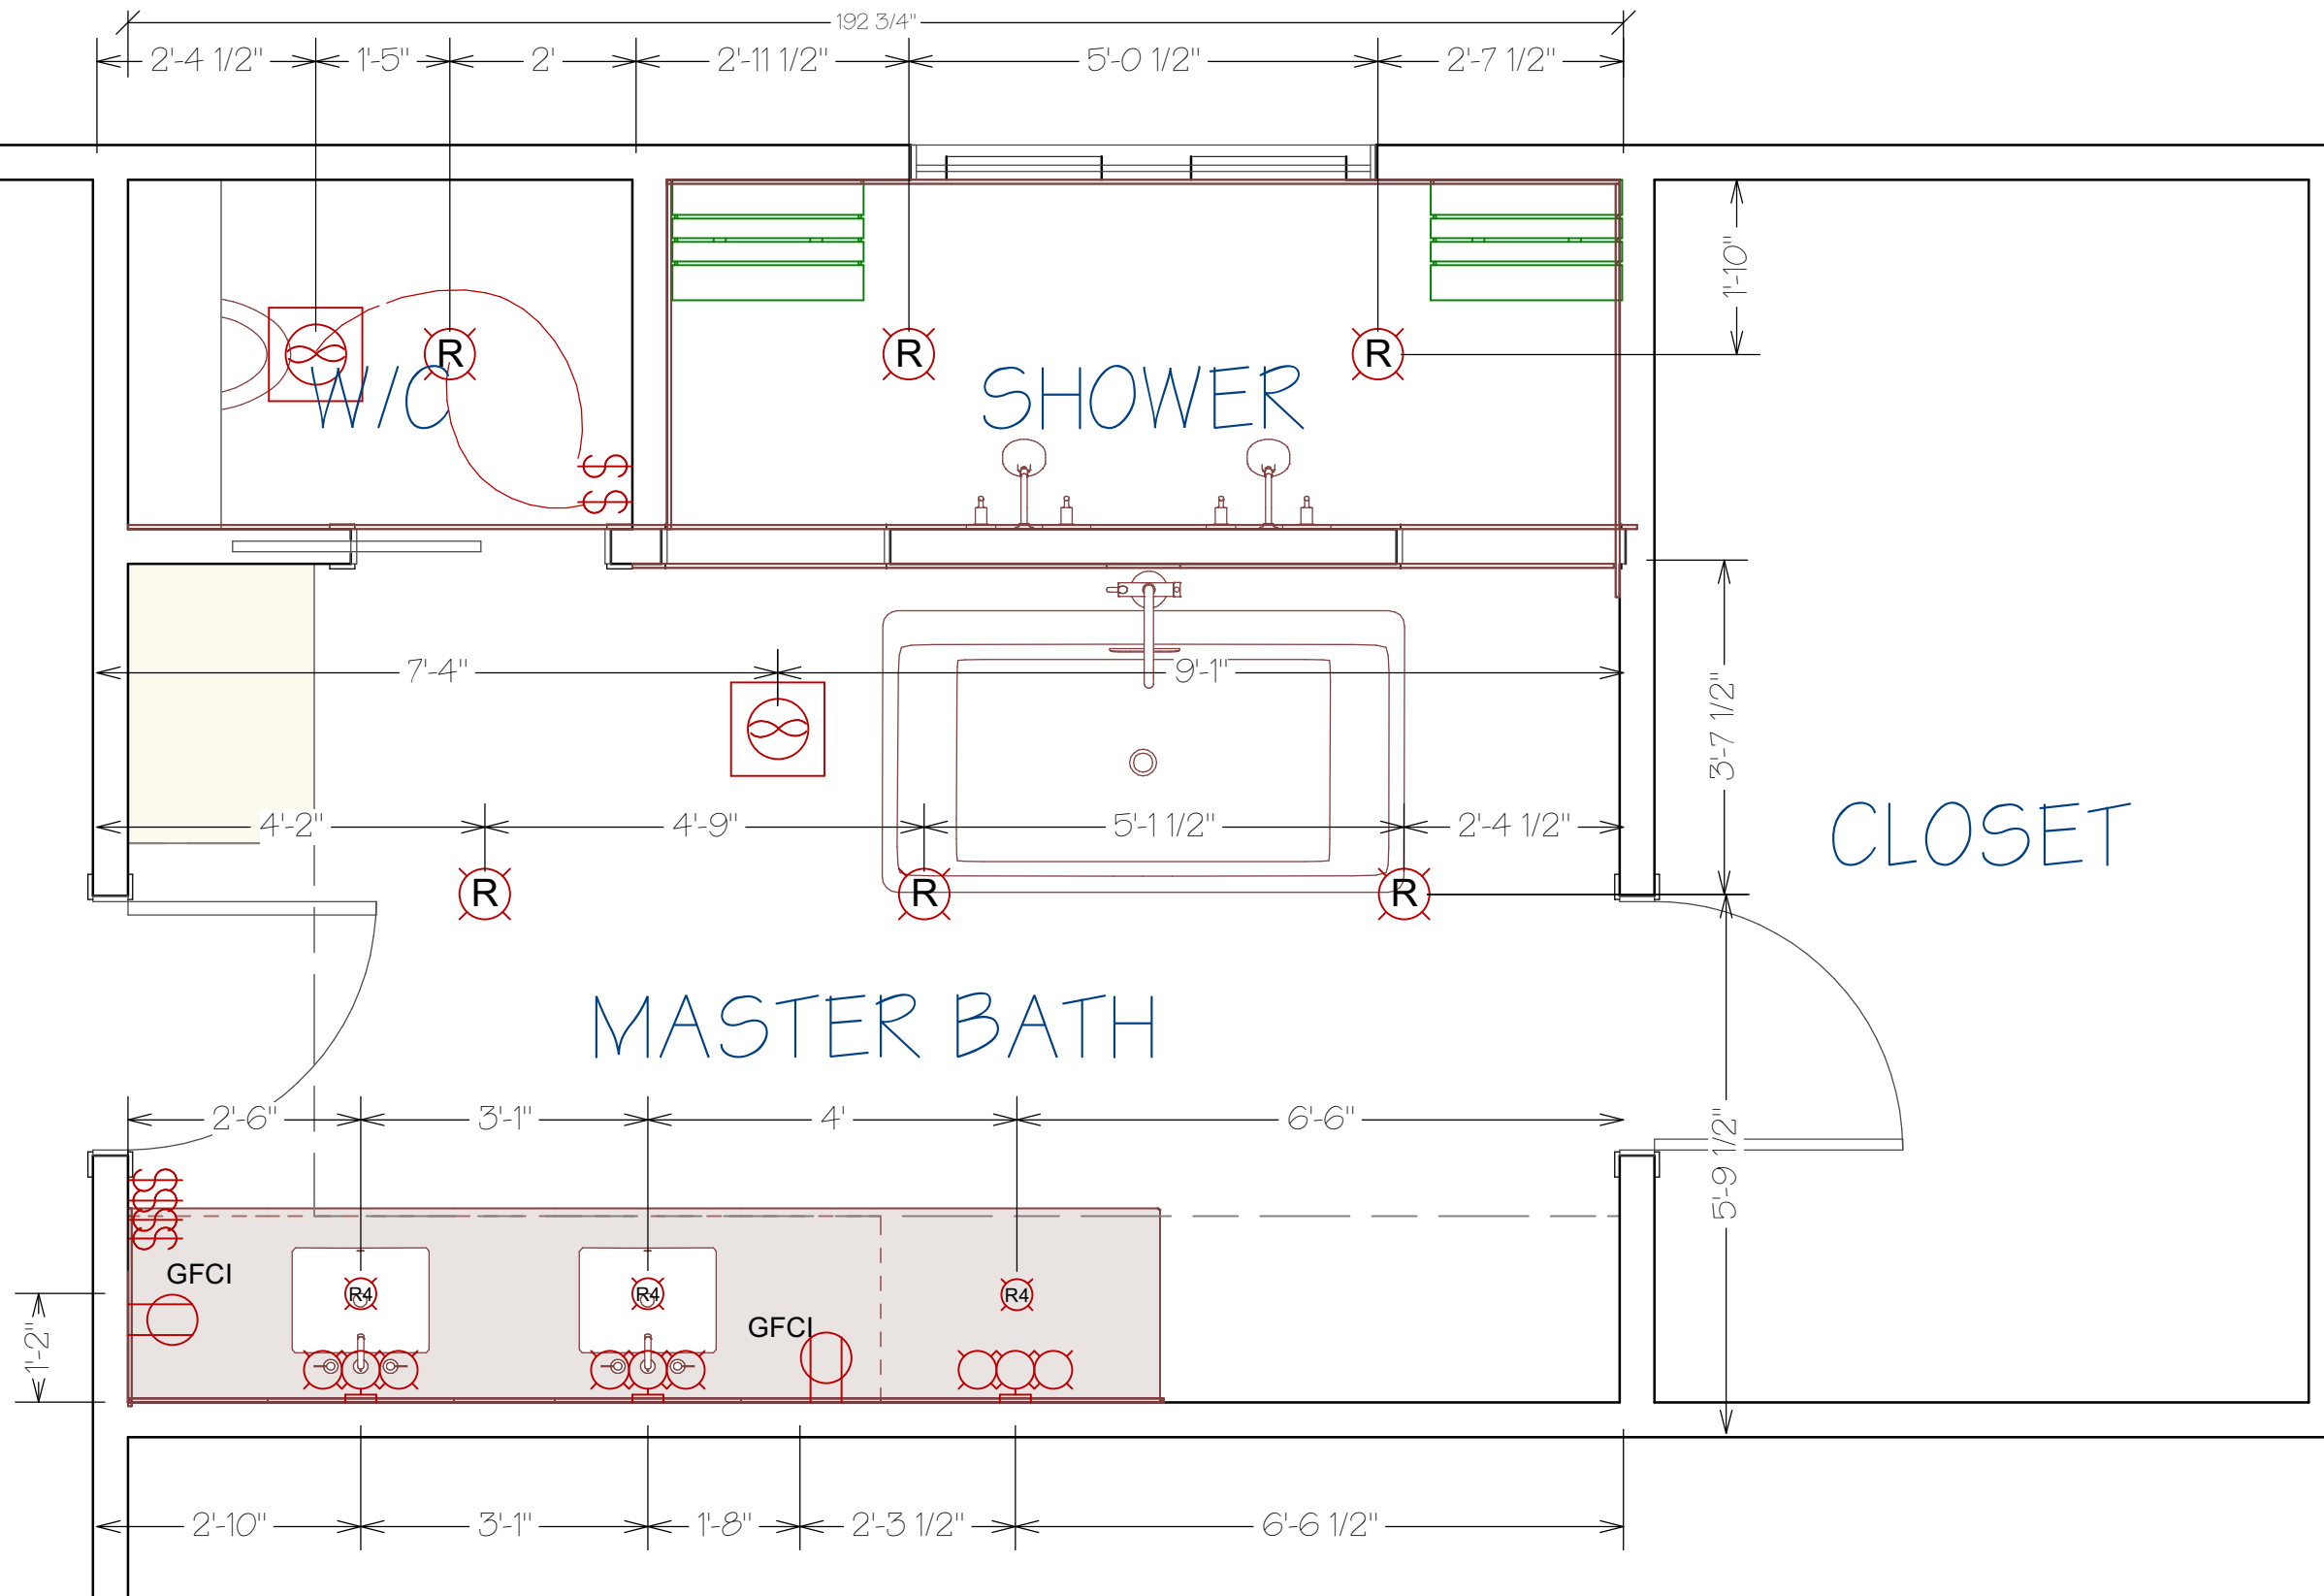

**ELECTRICAL PLAN**  
1/2" = 1'