

AARON LY TAL
CONTACT: 713-300-6325
AARON@3DHomeDesigns.com
WWW.3DHomeDesigns.com

DRAWINGS PROVIDED BY:


PAGE TITLE:

DRAWINGS PROVIDED FOR:

BED DESIGN

SCALE: 1/2" = 1"

SHEET: A-1.00

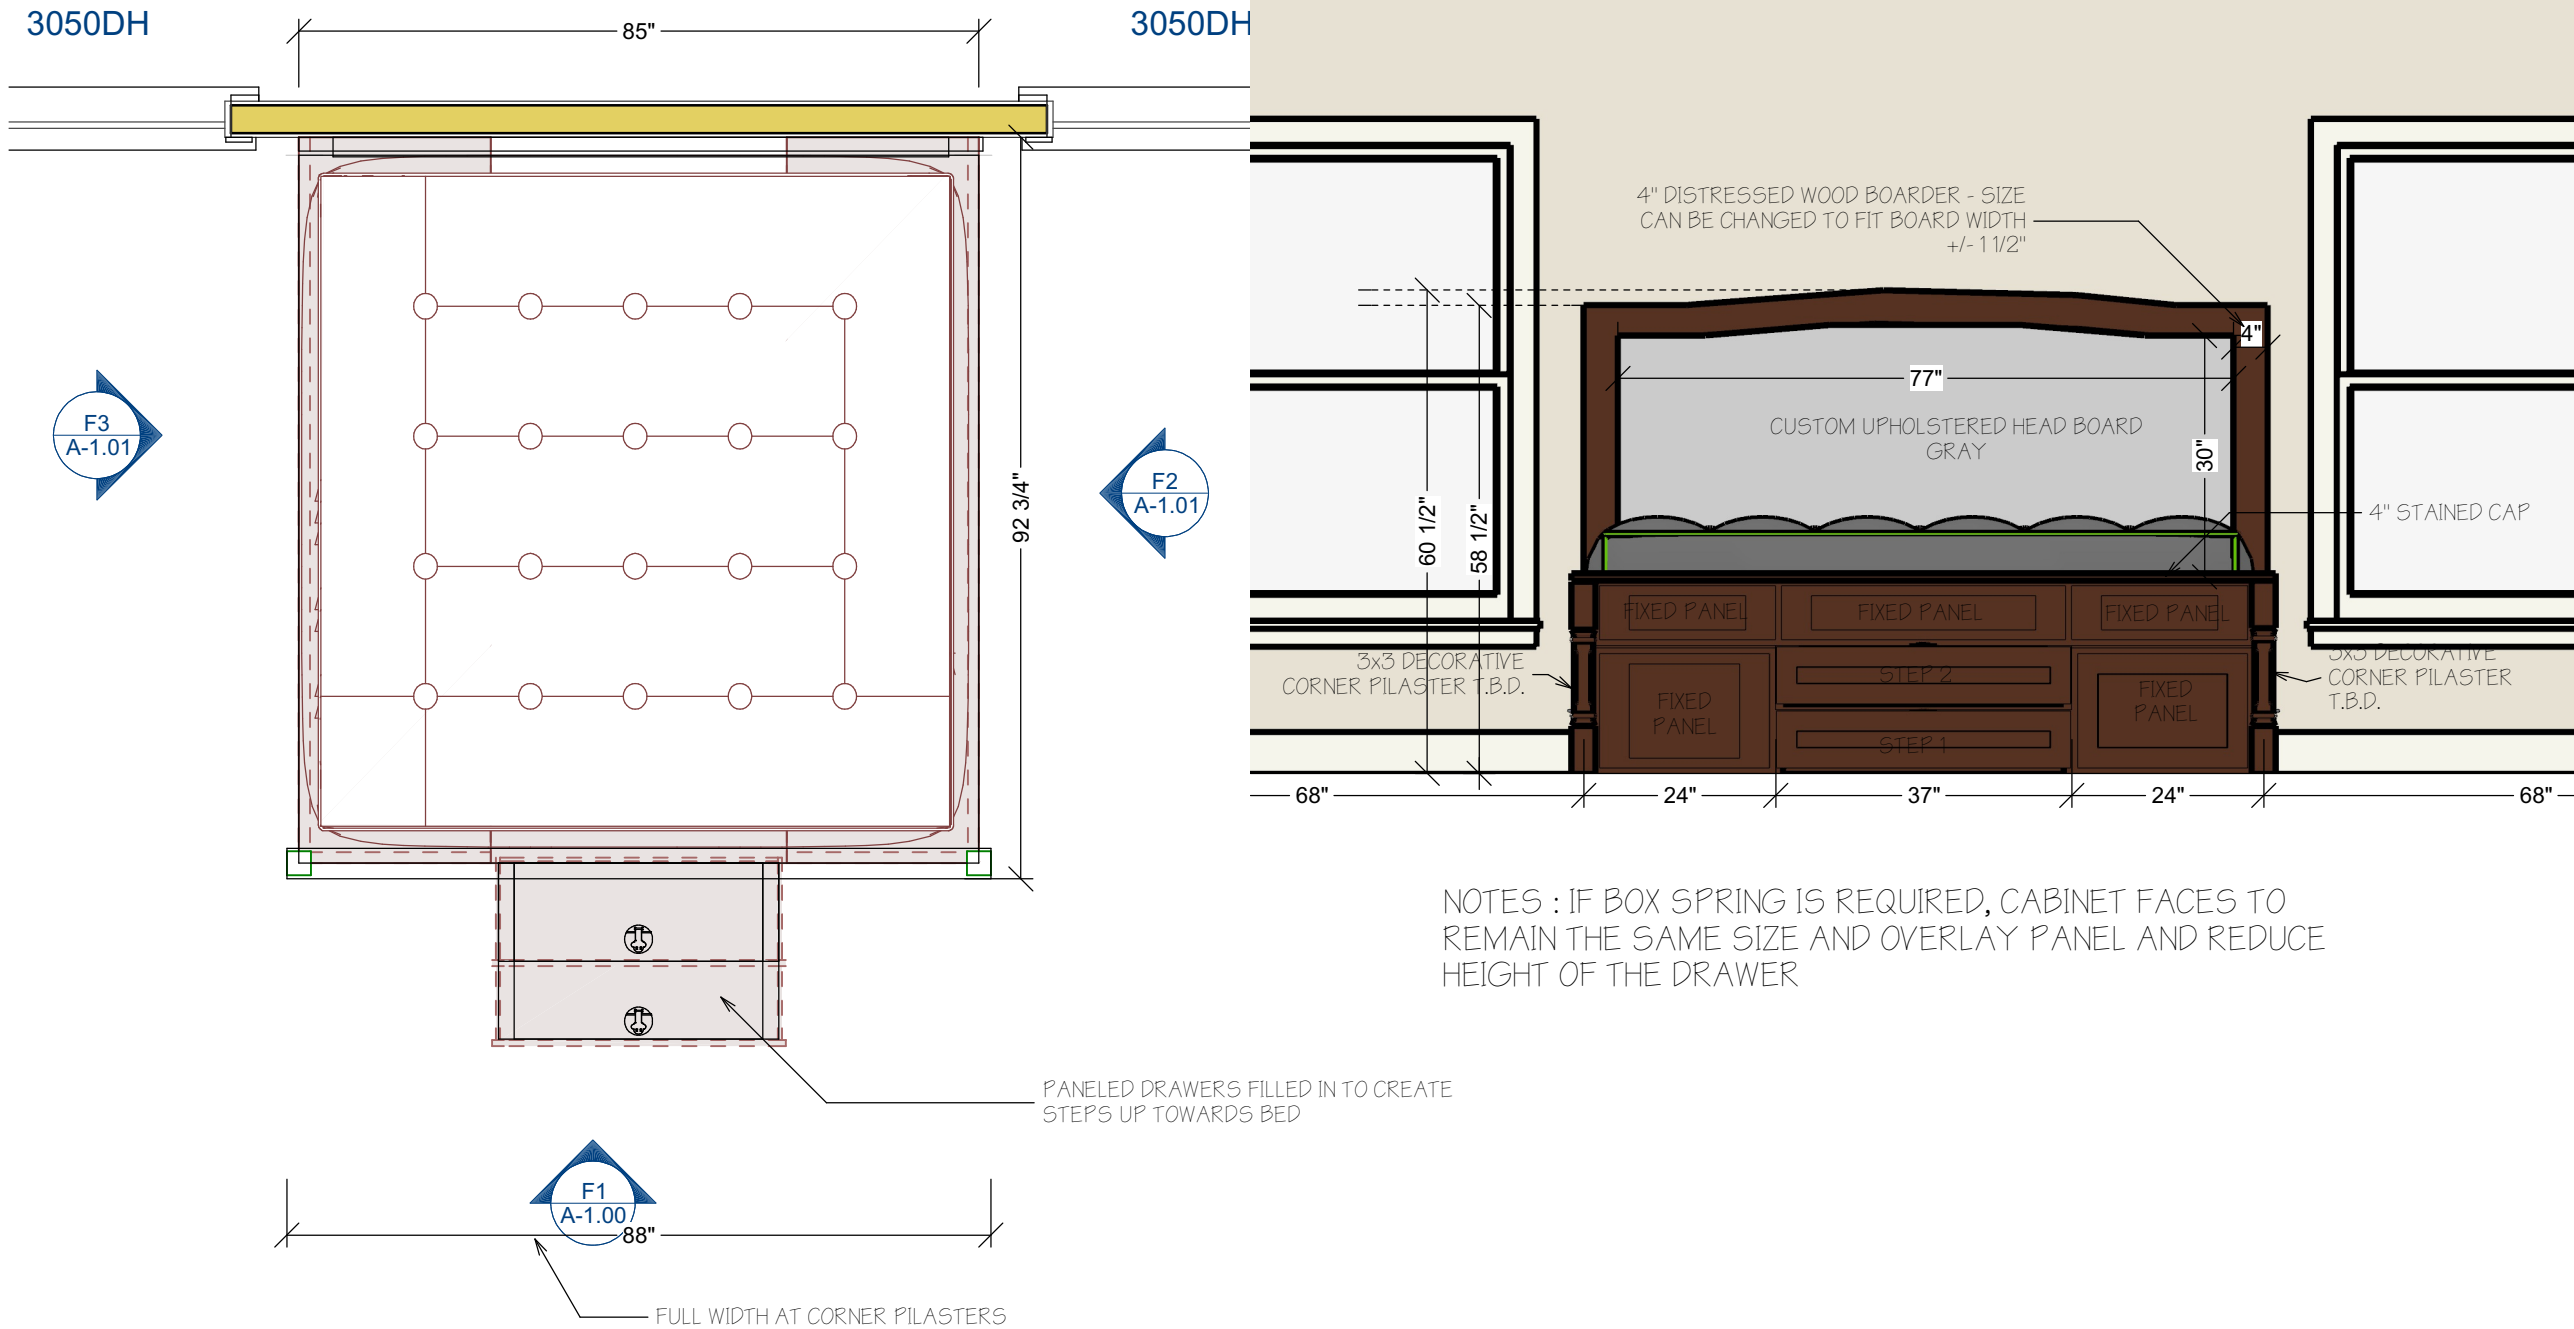

NOTES : IF BOX SPRING IS REQUIRED, CABINET FACES TO REMAIN THE SAME SIZE AND OVERLAY PANEL AND REDUCE HEIGHT OF THE DRAWER

AARON LY TAL
 CONTACT: 713-300-6325
 AARON@3DHomeDesigns.com
 WWW.3DHomeDesigns.com

DRAWINGS PROVIDED BY:



ELEVATIONS



PAGE TITLE:

DRAWINGS PROVIDED FOR:

SCALE: 1/2" = 1'

SHEET: A-1.01

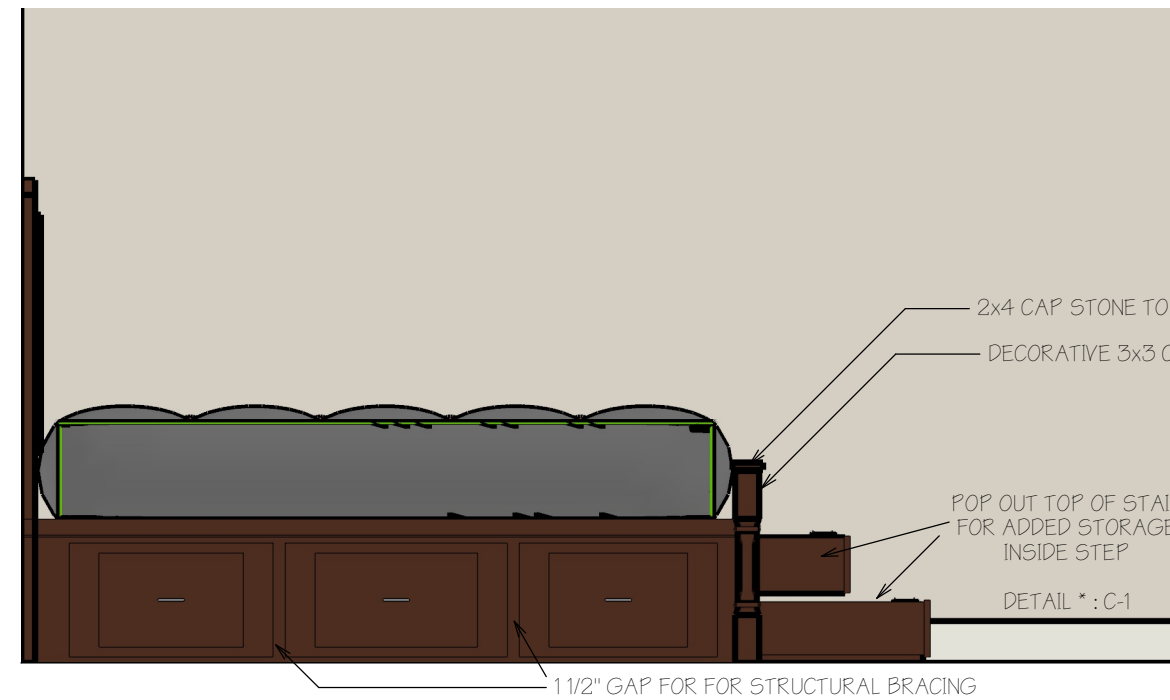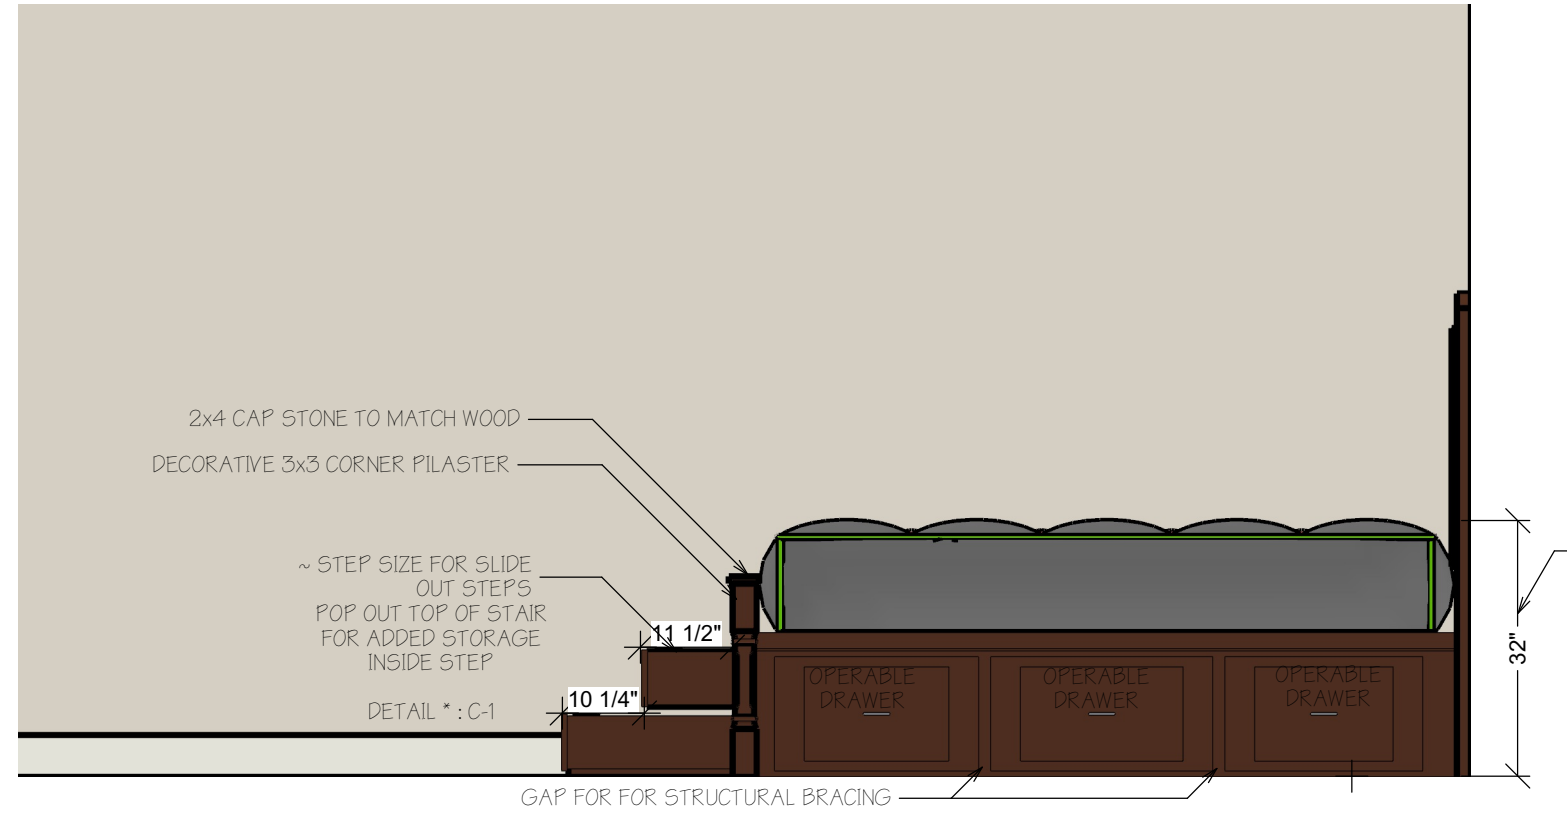

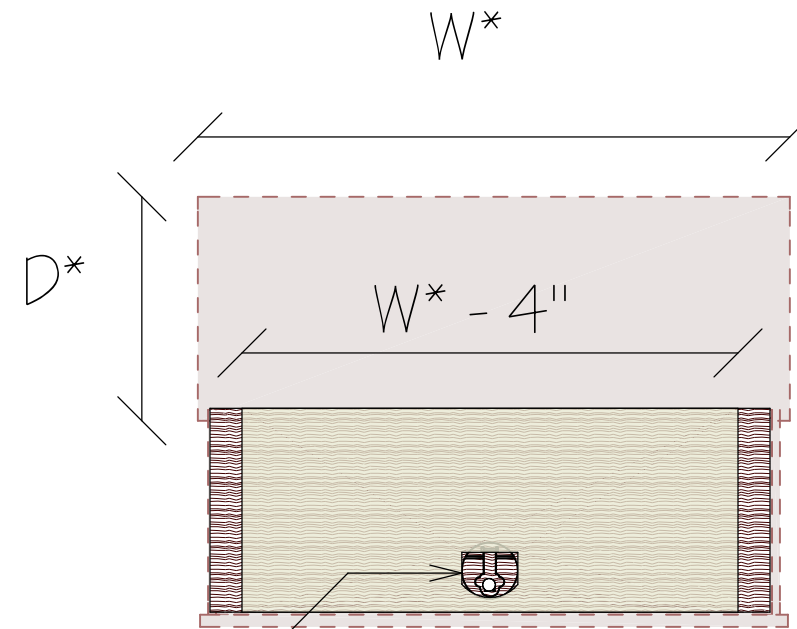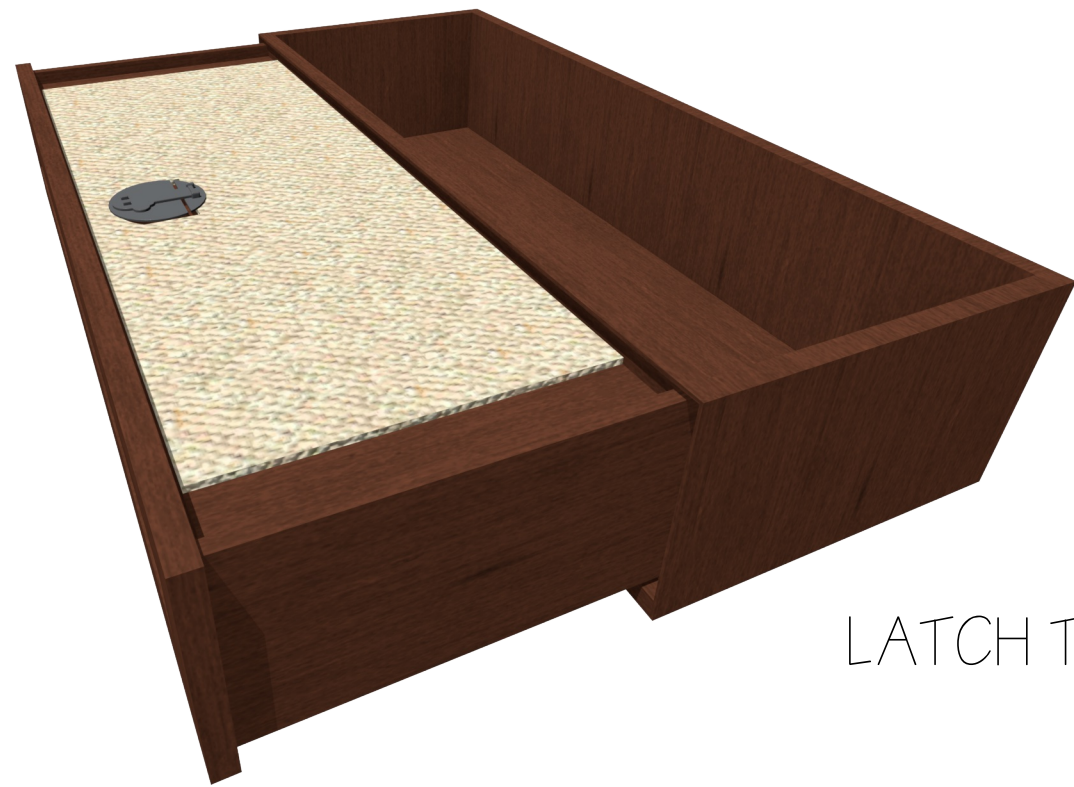


LATCH TO OPEN UP STEP FOR
ADDED STORAGE

NOTES

D* = DEPTH OF DRAWER - REFER TO PLAN

W* = WIDTH OF DRAWER - REFER TO PLAN

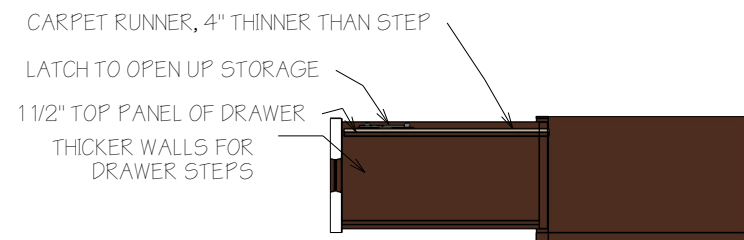

DRAWINGS PROVIDED BY:

AARON LY TAL
CONTACT: 713-300-6325
AARON@3DHomeDesigns.com
WWW.3DHomeDesigns.com



STEP DETAIL

PAGE TITLE:

DRAWINGS PROVIDED FOR:

SCALE: 1" = 1'

SHEET: A-1.01

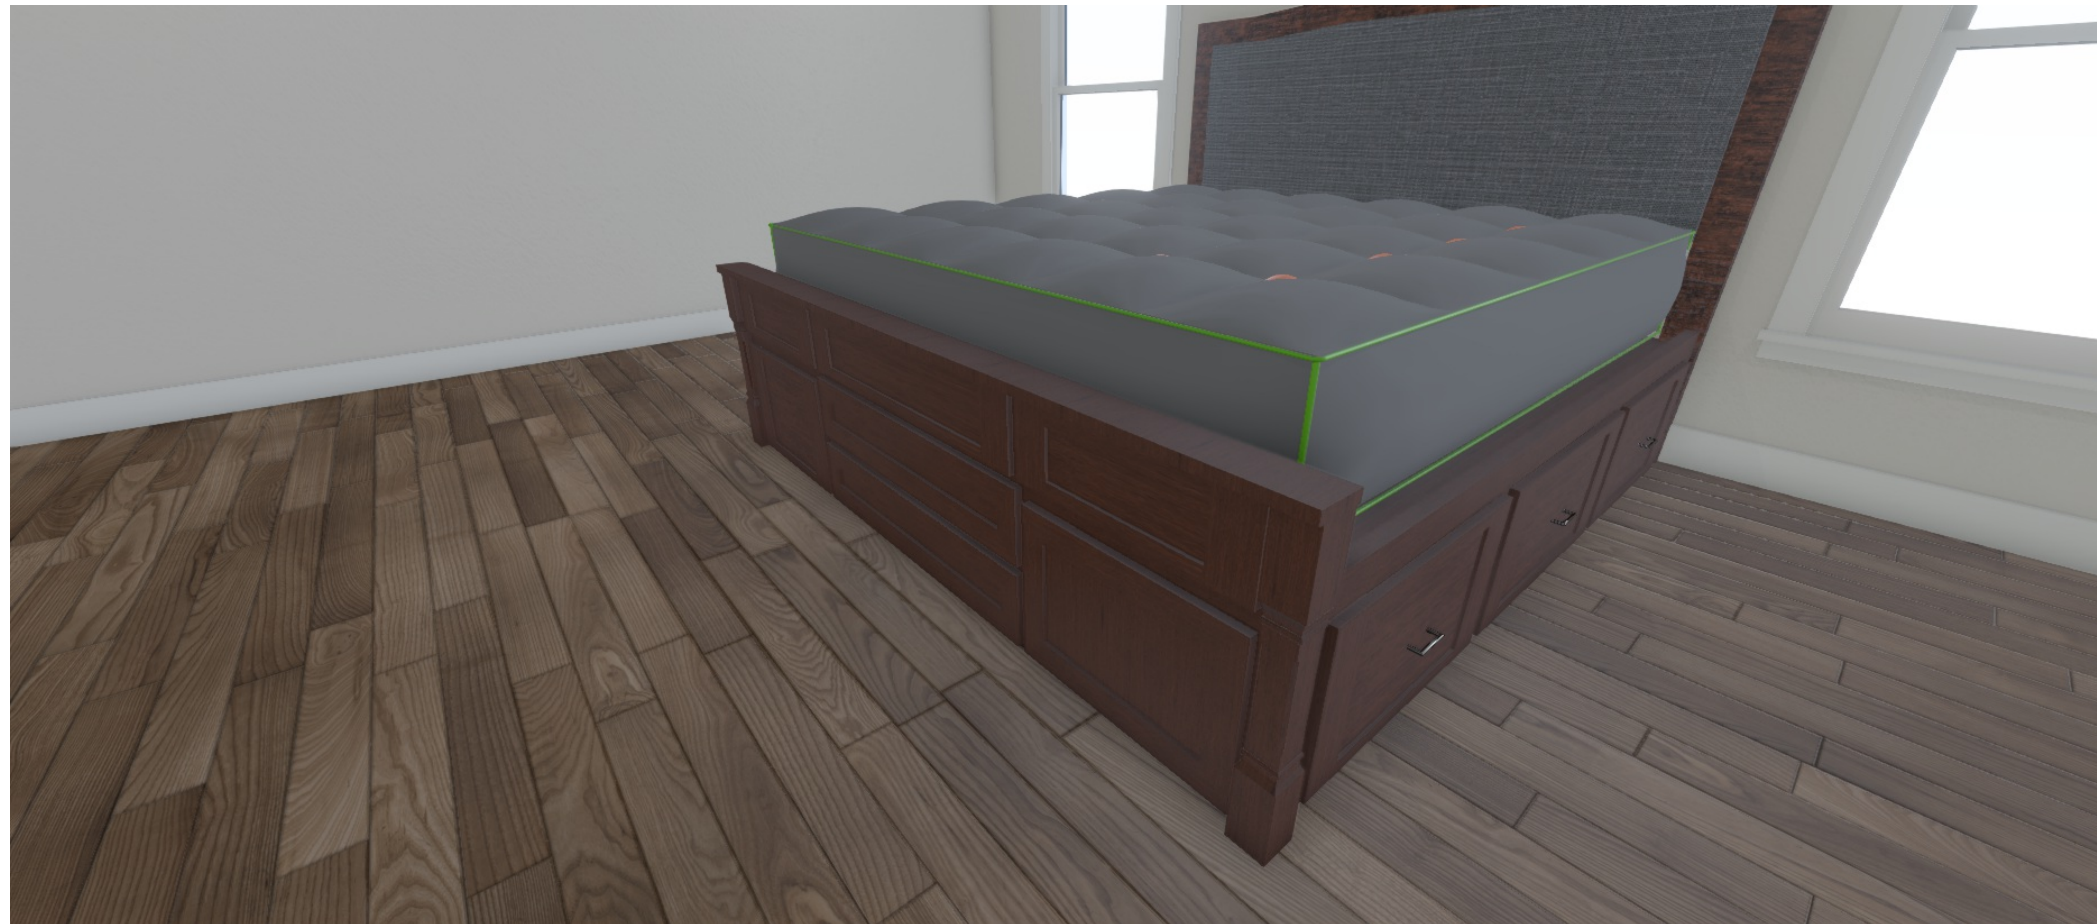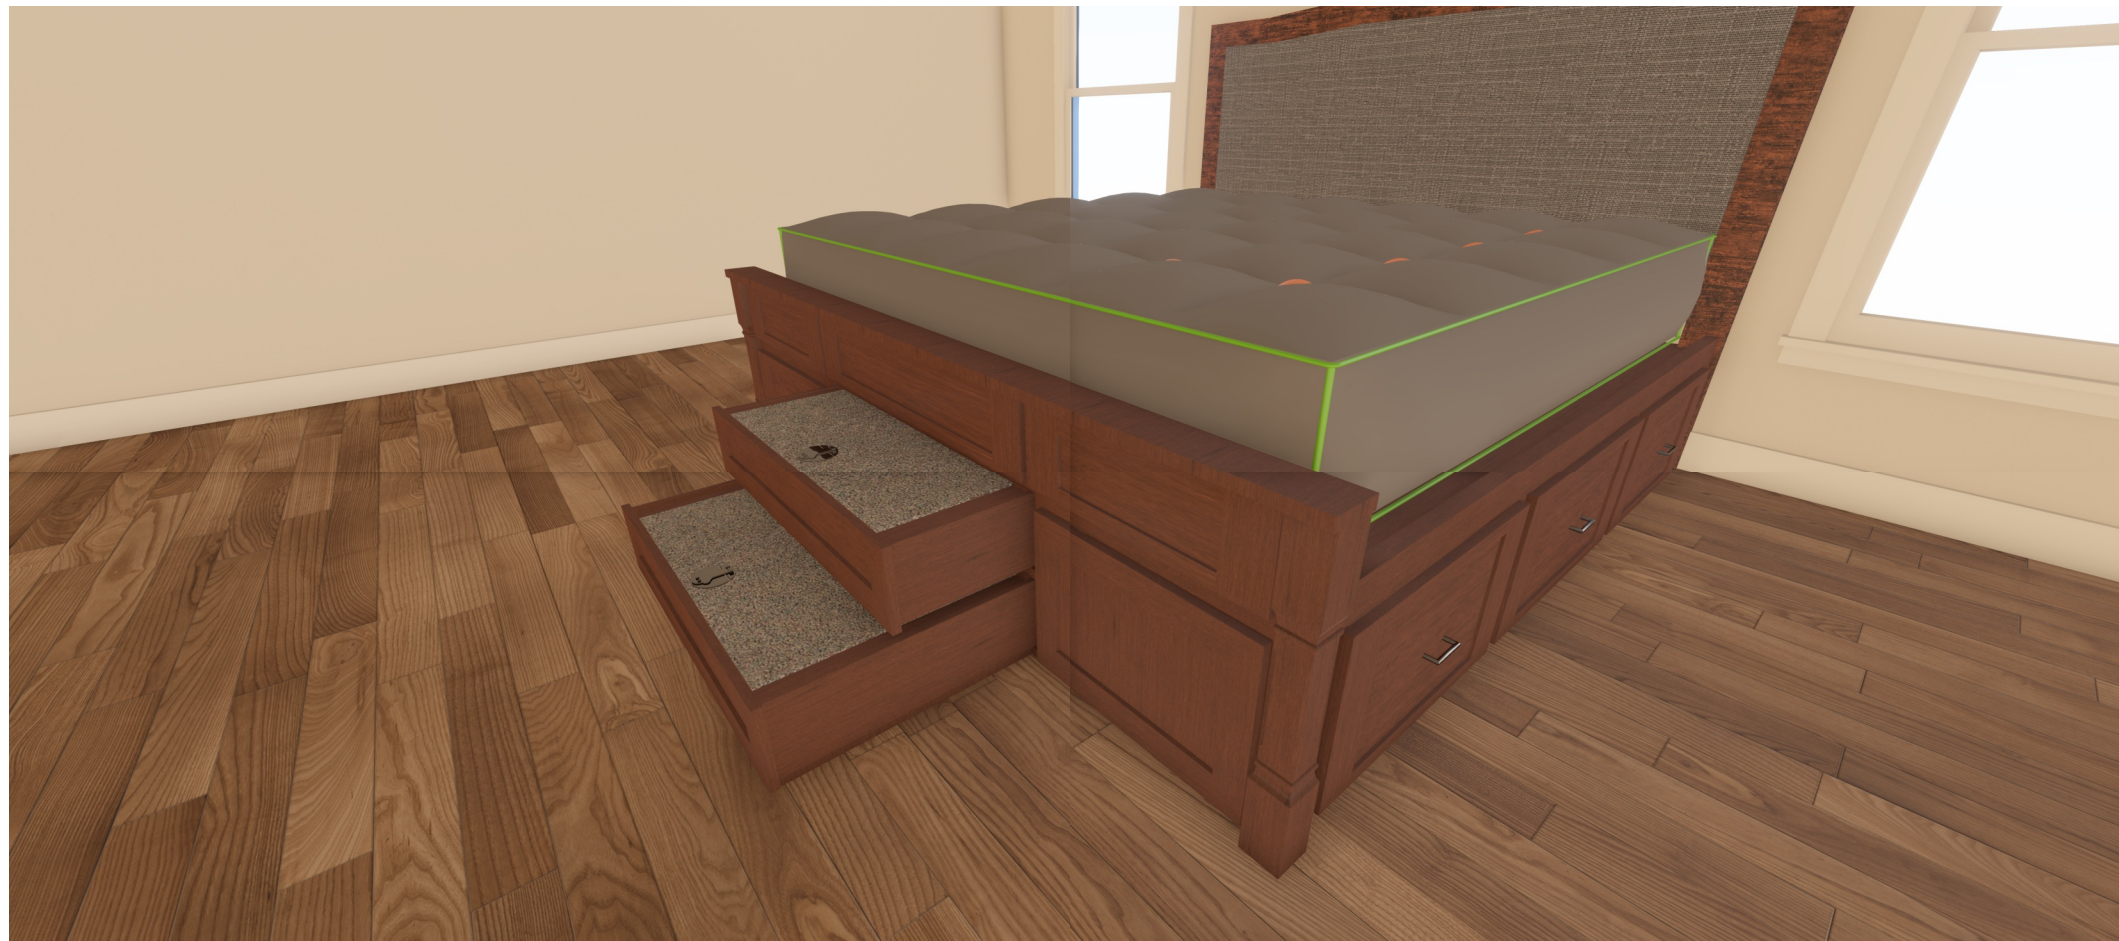

DATE: 1/13/2018

DRAWINGS PROVIDED BY:

AARON LY TAL
 CONTACT: 713-300-6325
 AARON@3DHomeDesigns.com
 WWW.3DHomeDesigns.com

PAGE TITLE:

CONCEPT
 RENDERS

DRAWINGS PROVIDED FOR:

SCALE: NTS

SHEET: A-2.00



DATE: 1/13/2018

DRAWINGS PROVIDED BY:

AARON LY TAL
 CONTACT: 713-300-6325
 AARON@3DHomeDesigns.com
 WWW.3DHomeDesigns.com

CONCEPT
 RENDERS

PAGE TITLE:

DRAWINGS PROVIDED FOR:

SCALE: NTS

SHEET: A-2.01